






13100

6800

1200

12900

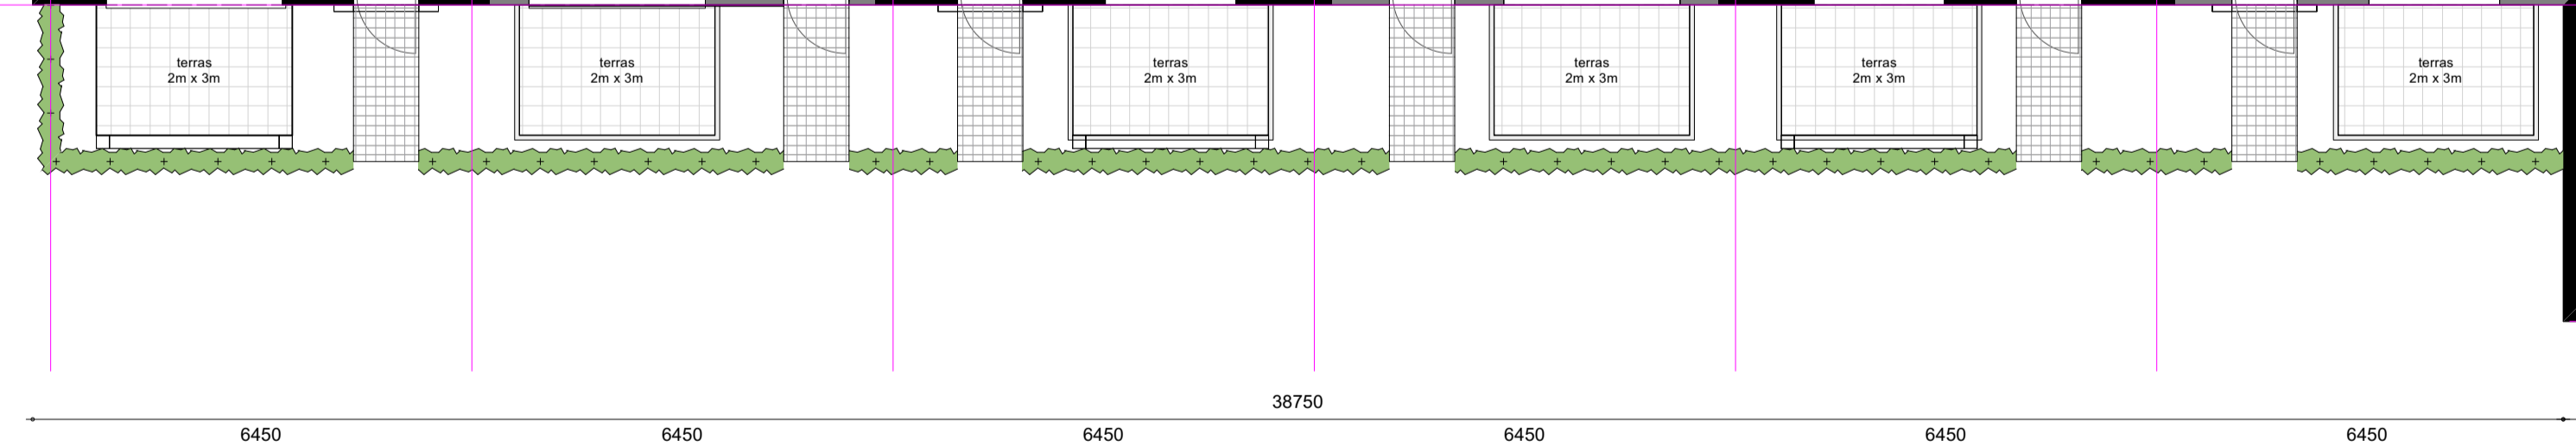
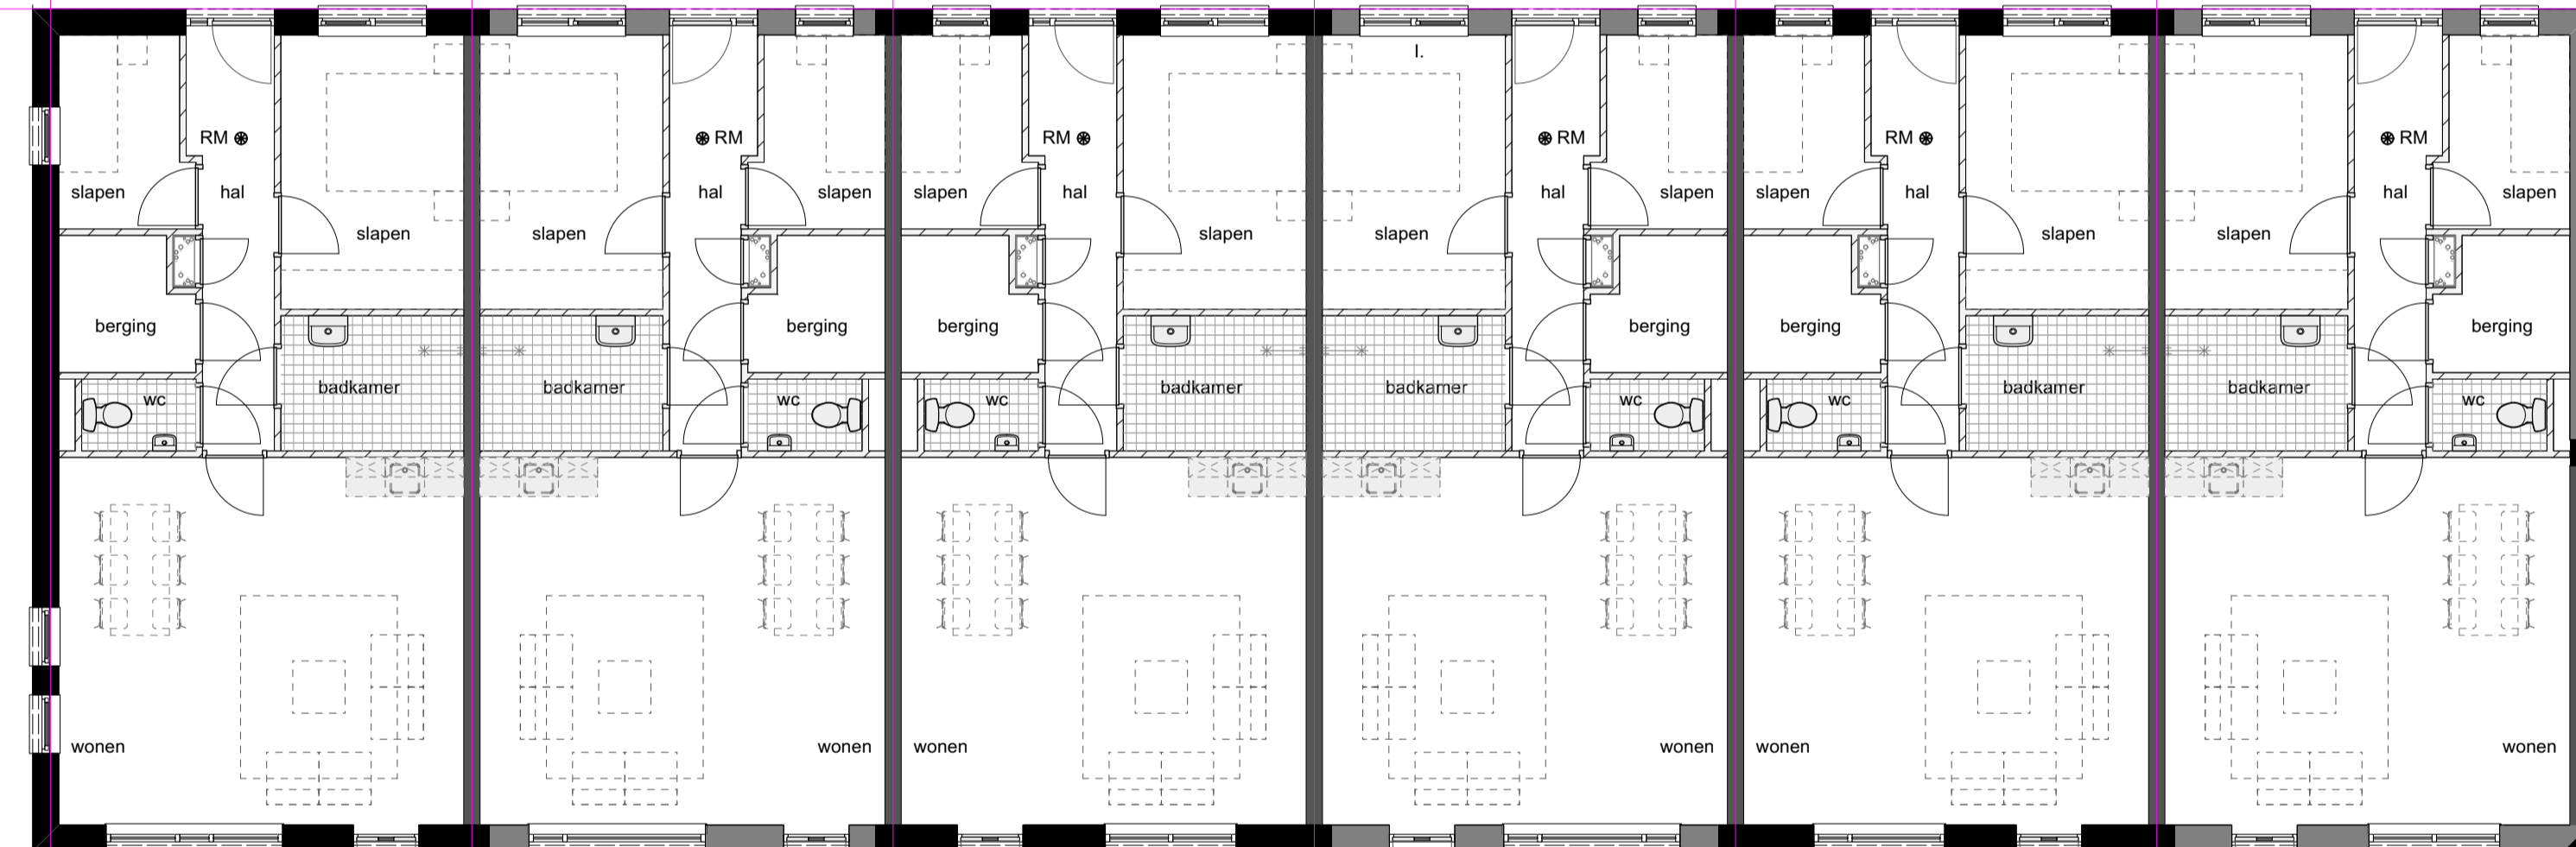
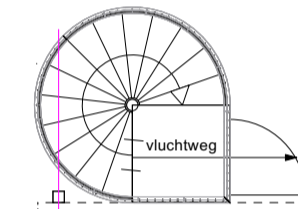


6450 6450 6450 38750 6450 6450 6450 6625 5250 6750

---- begane grond (+0000) ----

38400

16900

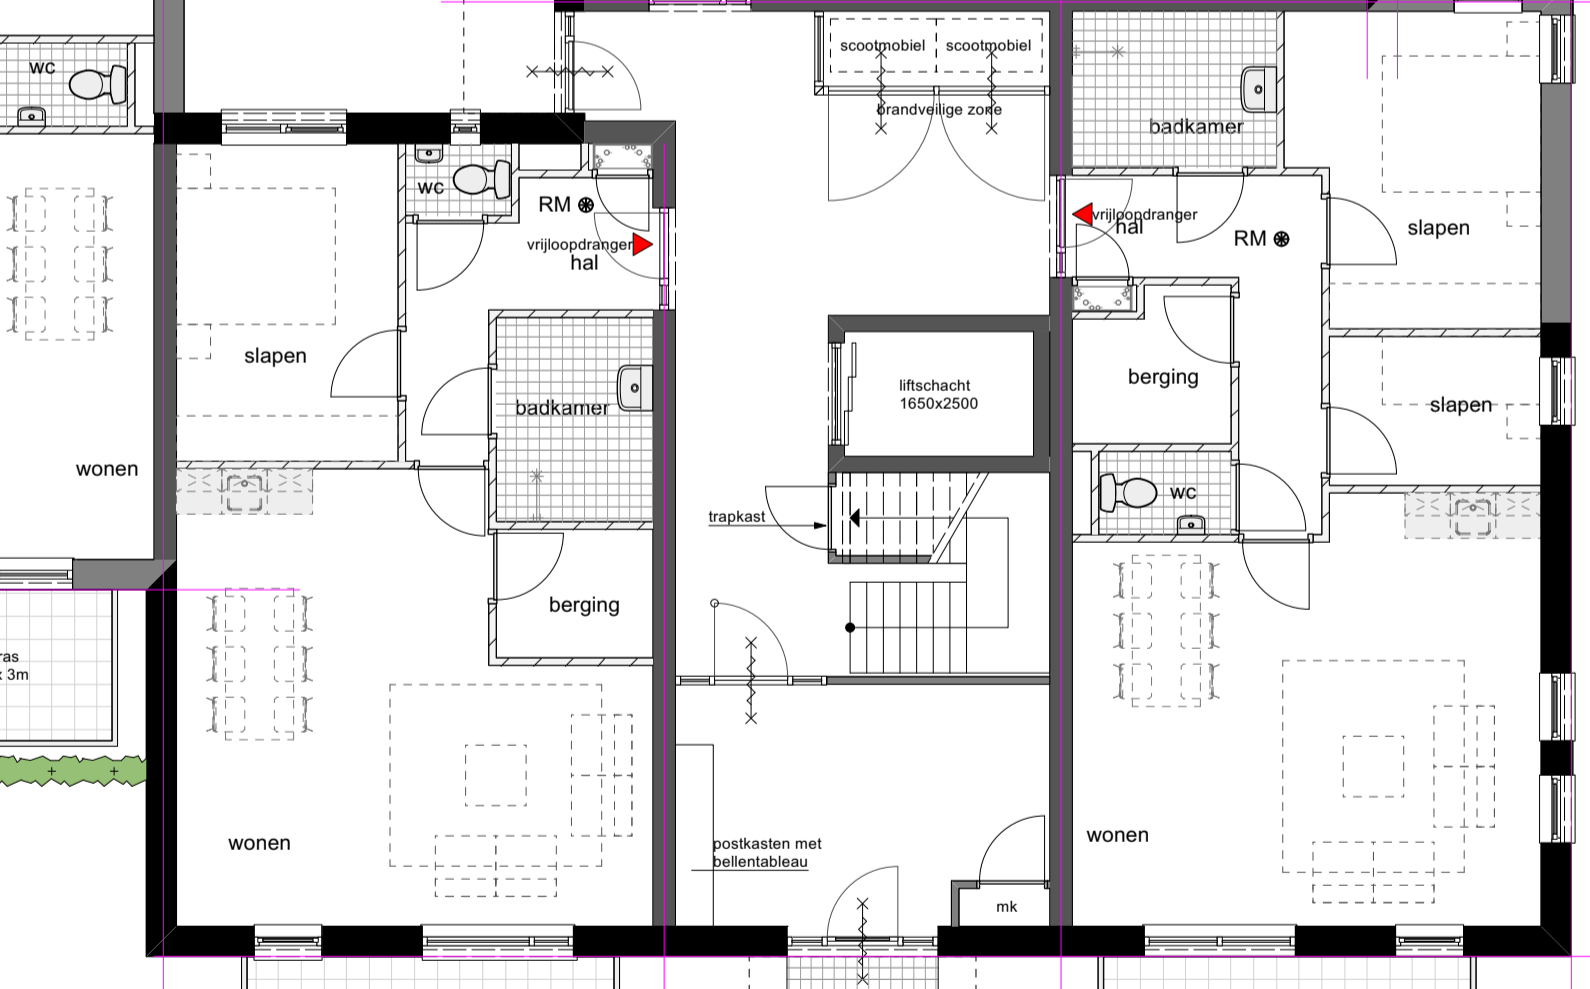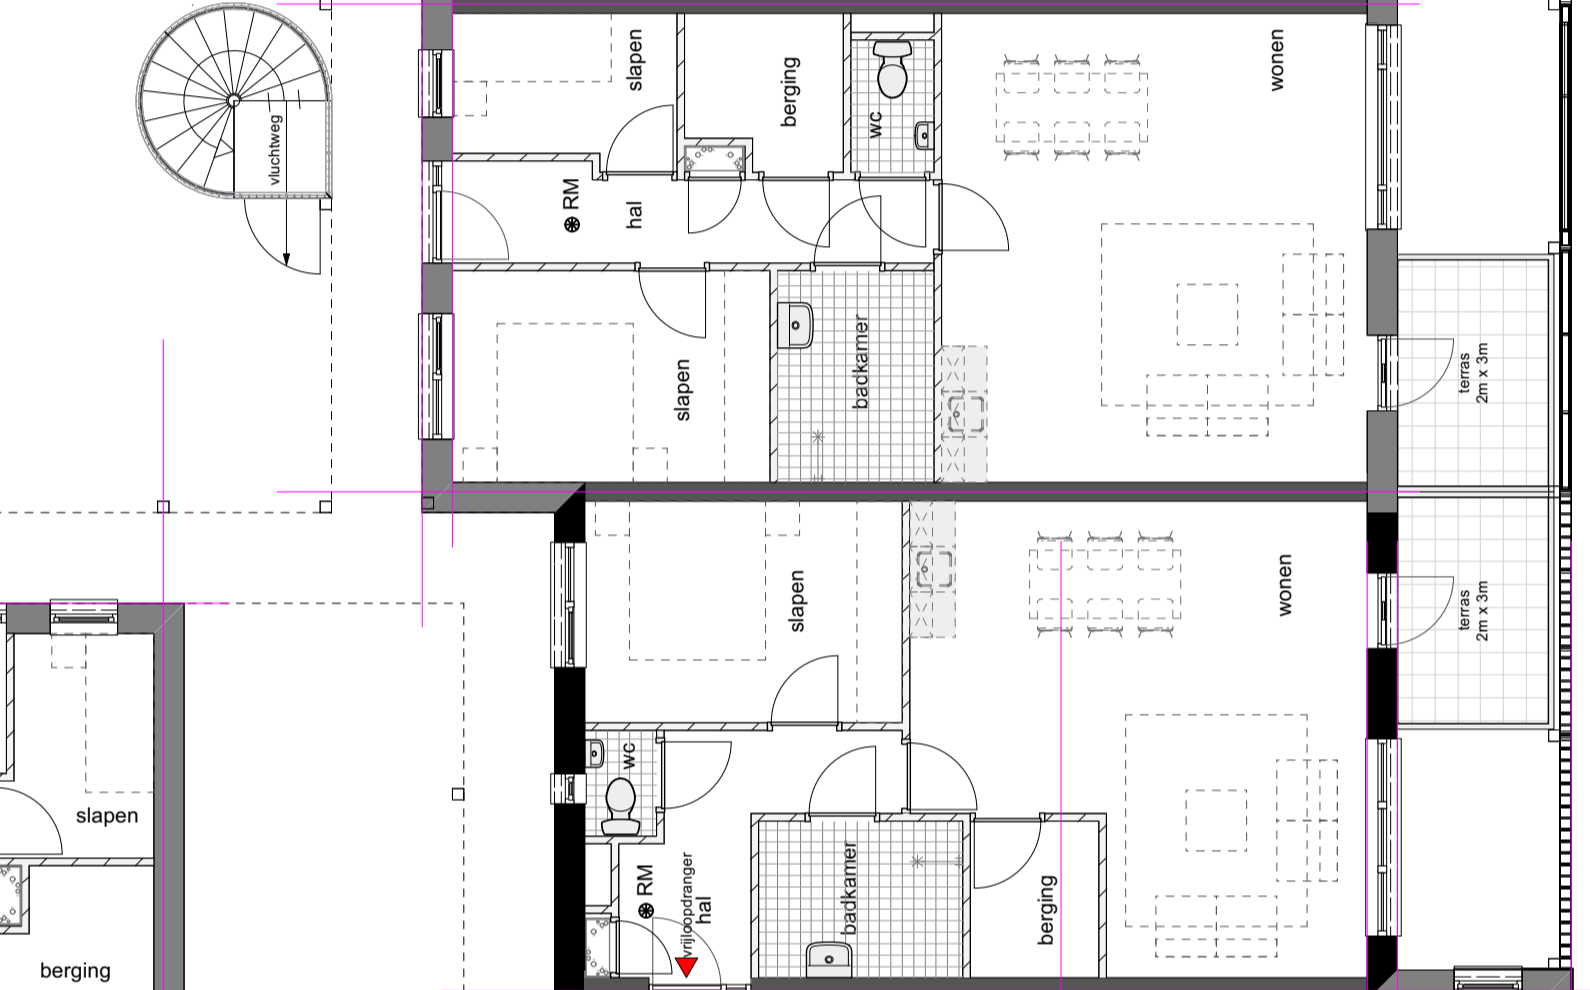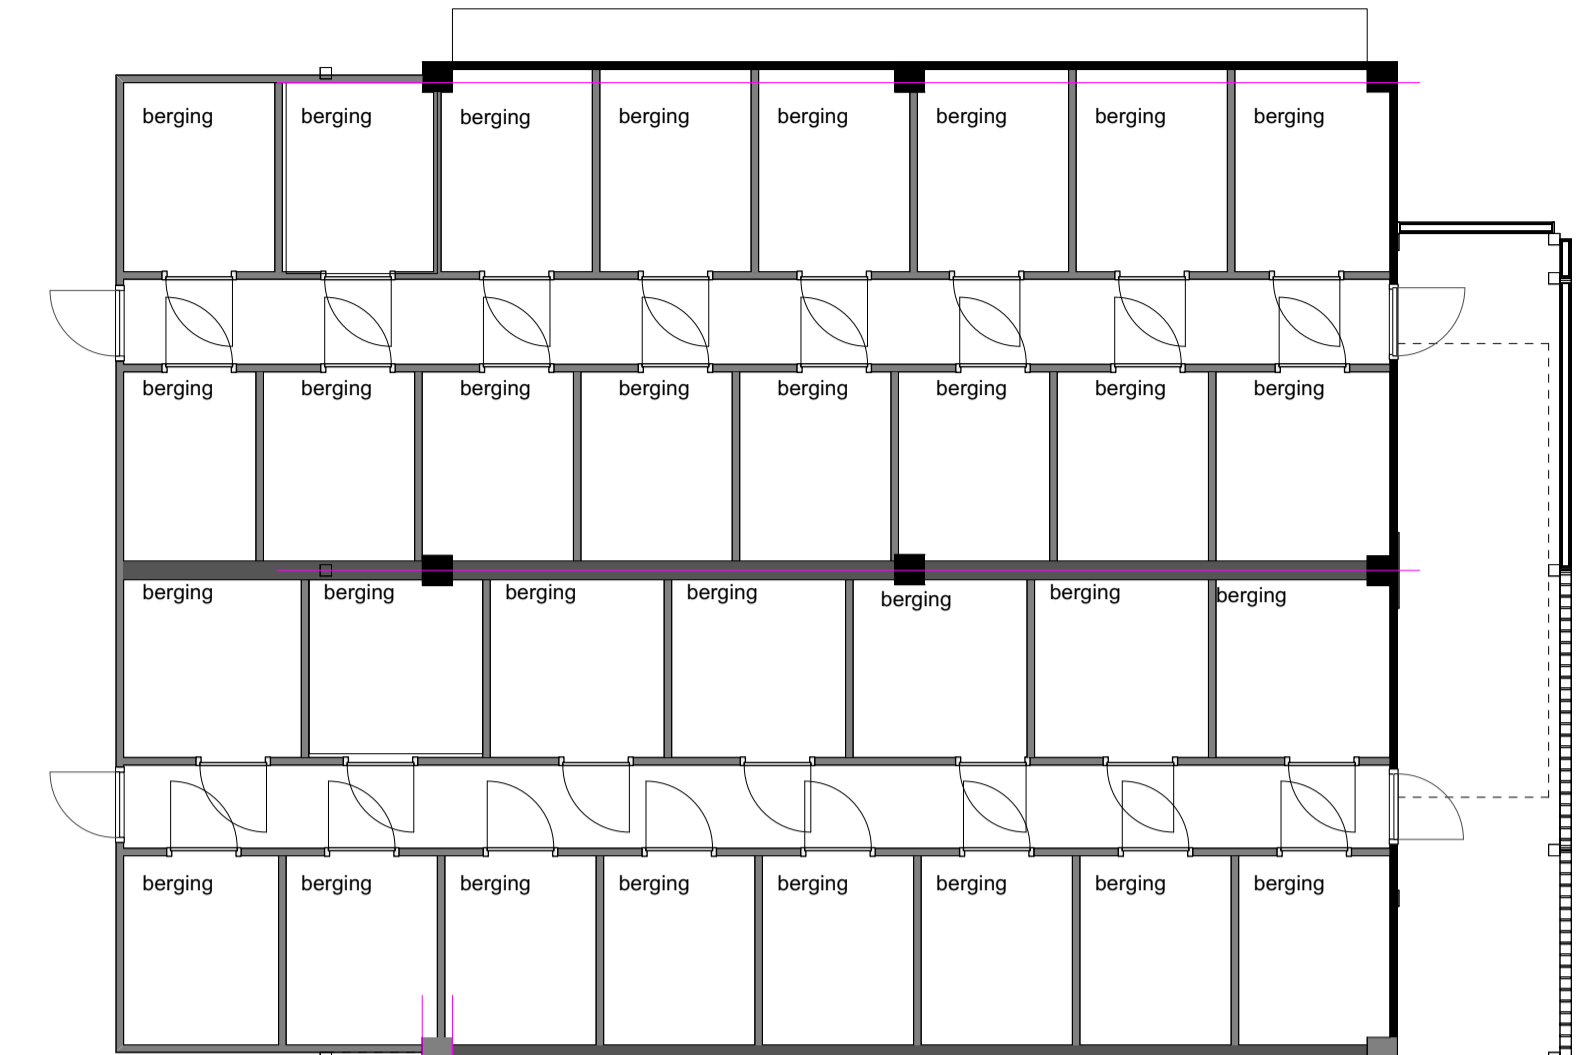

6625 5250 6750

12600

13050

12800

status:	Voorlopig	projectnaam:	Nieuwbouw van 31 appartementen te Markelo a.d. Beaufortplein 8-11 - 7475 AG te Markelo
werk:	23-003	onderdeel:	Plattegronden
bed:	V01	opdrachtgever:	Plegt bouw B.V. De Mors 161 7631 BB Ootmarsum
naam:		datum:	
TOD:	20230502		
gew. A:	TOD	20230503	
gew. B:	GK	20231205	
afmeting:	A1 (841x294 mm)	schaal:	1:100

Op al onze opdrachten is van toepassing: De nieuwe Regeling 2011: Rechtsverhouding opdrachtgever-architect, ingenieur en adviseur DNR 2011.

