




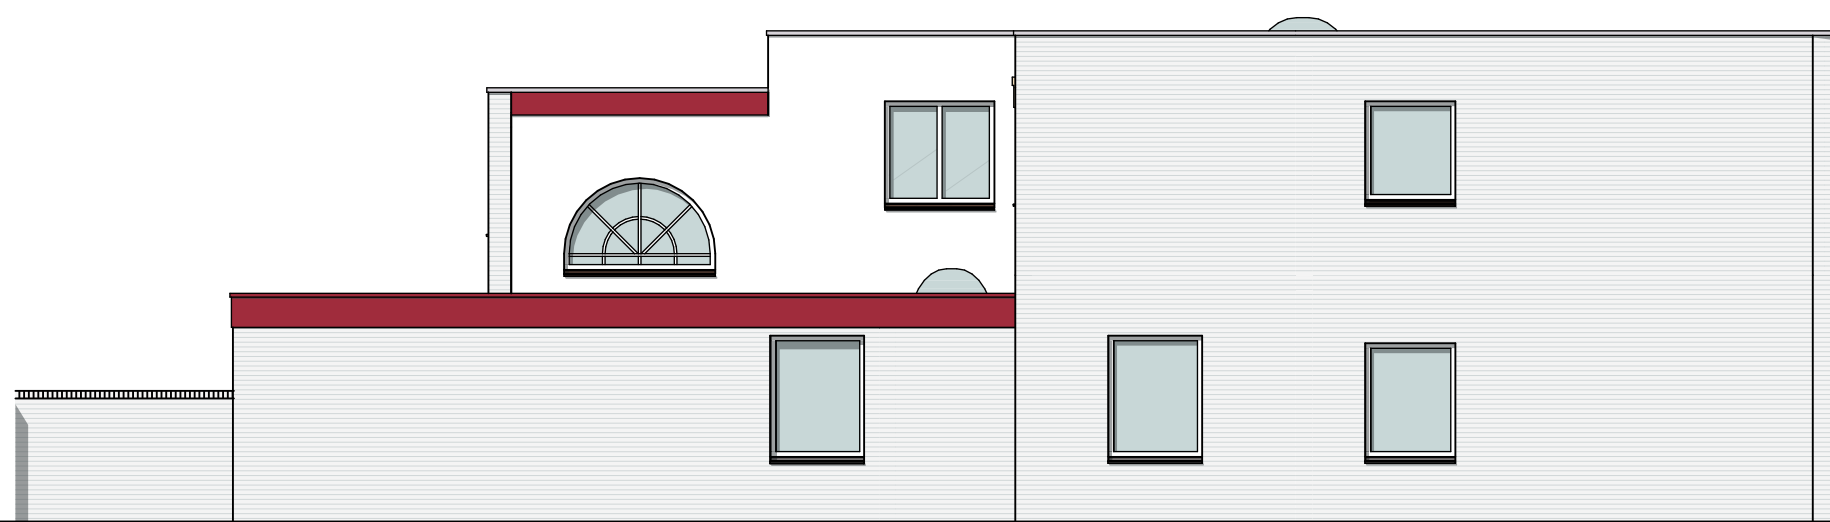

1:100

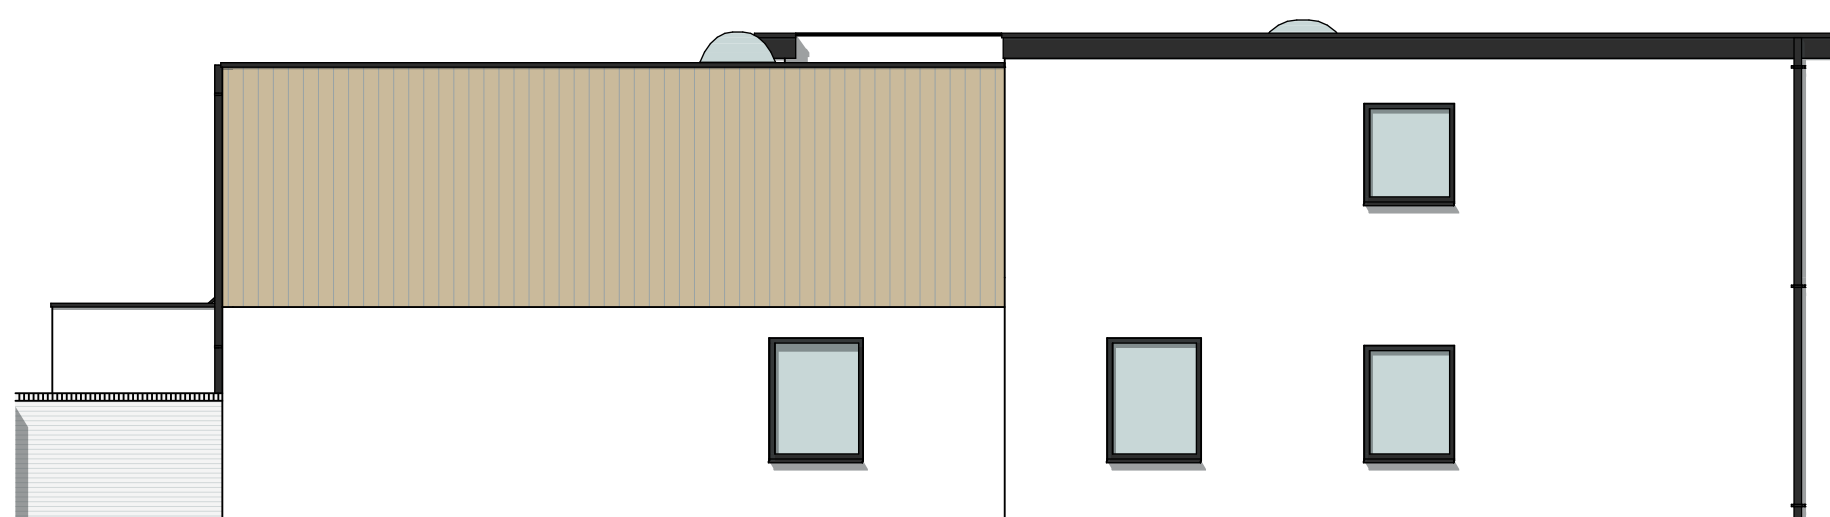

1:100

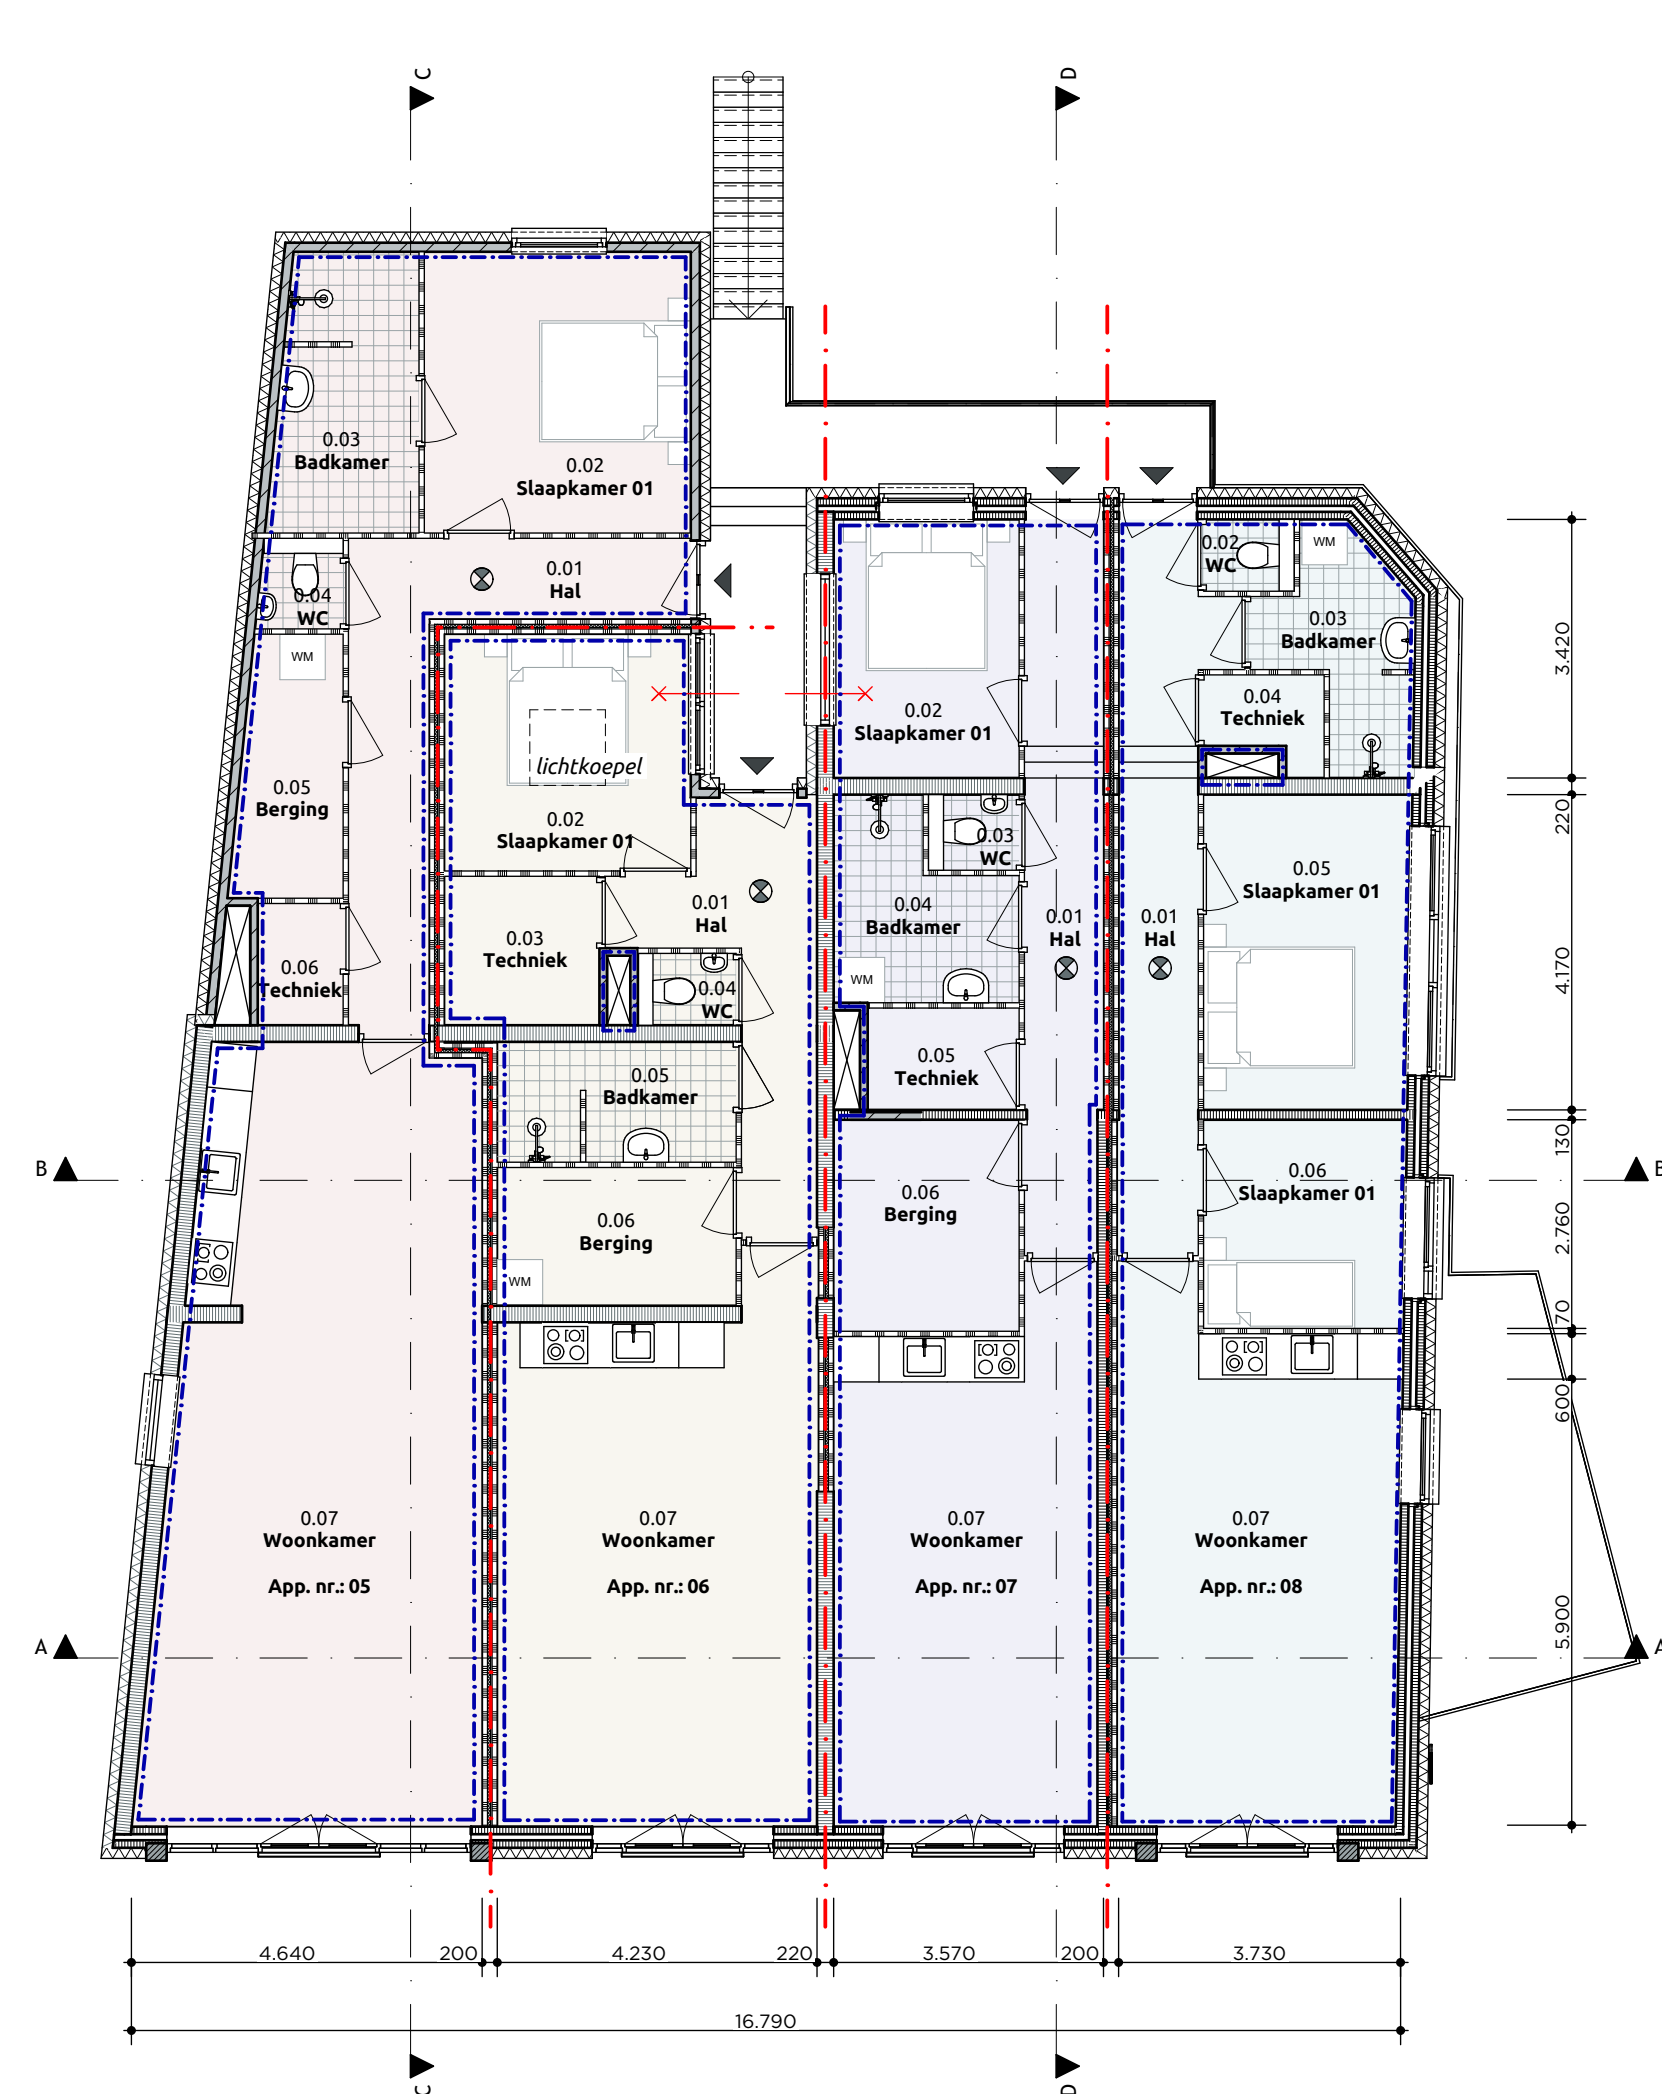

1:100

App.	Nr.	Naam	m2	App.	Nr.	Naam	m2	App.	Nr.	Naam	m2	App.	Nr.	Naam	m2
05	0.01	Hal	10,59	06	0.01	Hal	8,19	07	0.01	Hal	10,03	08	0.01	Hal	10,78
05	0.02	Slaapkamer 01	13,11	06	0.02	Slaapkamer 01	10,21	07	0.02	Slaapkamer 01	8,39	08	0.02	Slaapkamer 01	11,48
05	0.03	Badkamer	6,88	06	0.03	Techniek	4,04	07	0.03	WC	1,20	08	0.03	Badkamer	4,87
05	0.04	WC	1,33	06	0.04	WC	1,24	07	0.04	Badkamer	5,39	08	0.04	Techniek	1,17
05	0.05	Berging	4,72	06	0.05	Badkamer	5,03	07	0.05	Techniek	2,70	08	0.05	Slaapkamer 01	11,38
05	0.06	Techniek	1,82	06	0.06	Berging	5,78	07	0.06	Berging	6,86	08	0.06	Slaapkamer 01	7,37
05	0.07	Woonkamer	42,45	06	0.07	Woonkamer	29,52	07	0.07	Woonkamer	23,59	08	0.07	Woonkamer	26,00
		80,90 m2				64,02 m2				58,15 m2				82,85 m2	
